






STAMP  
architecture

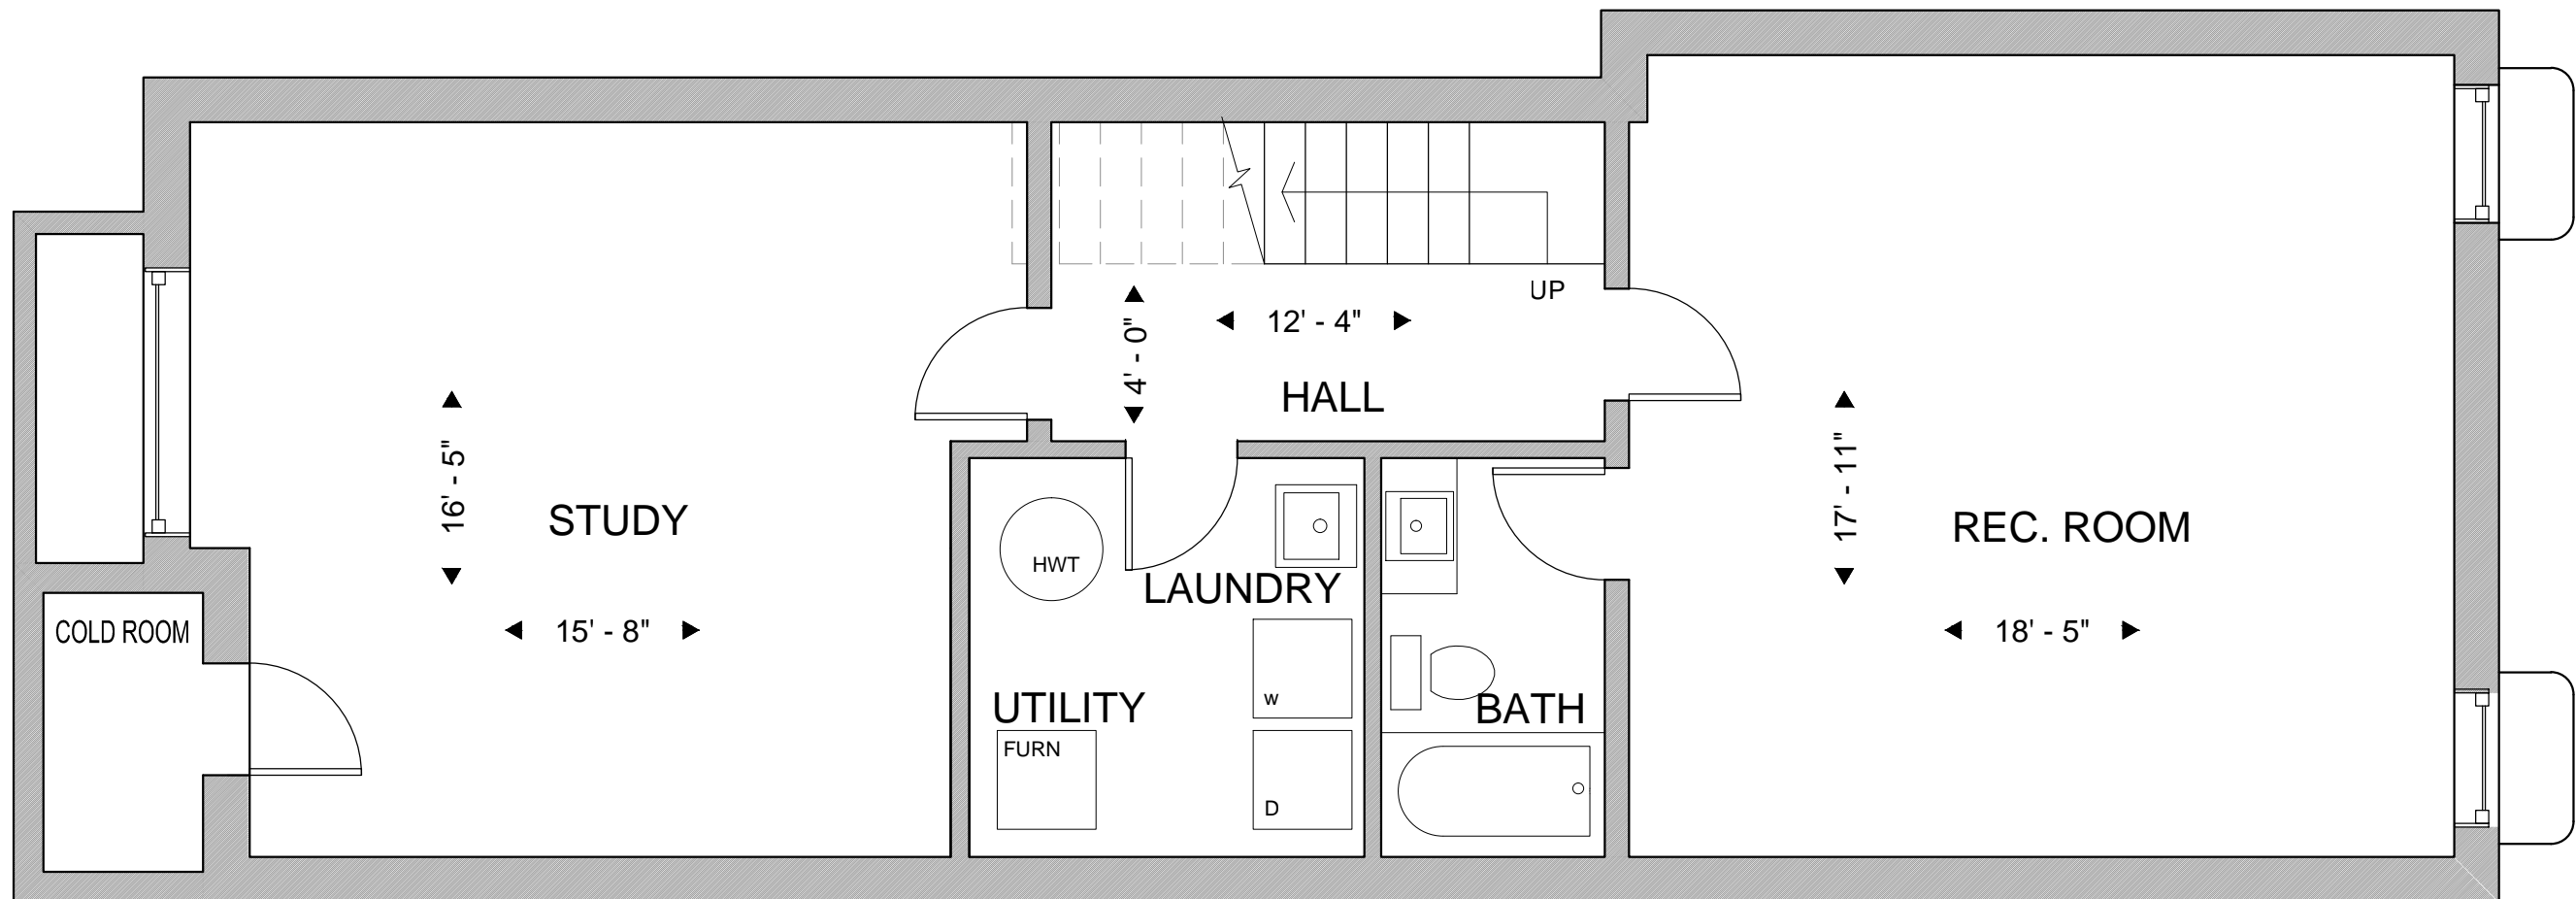


BASEMENT FLOOR PLAN 1:50

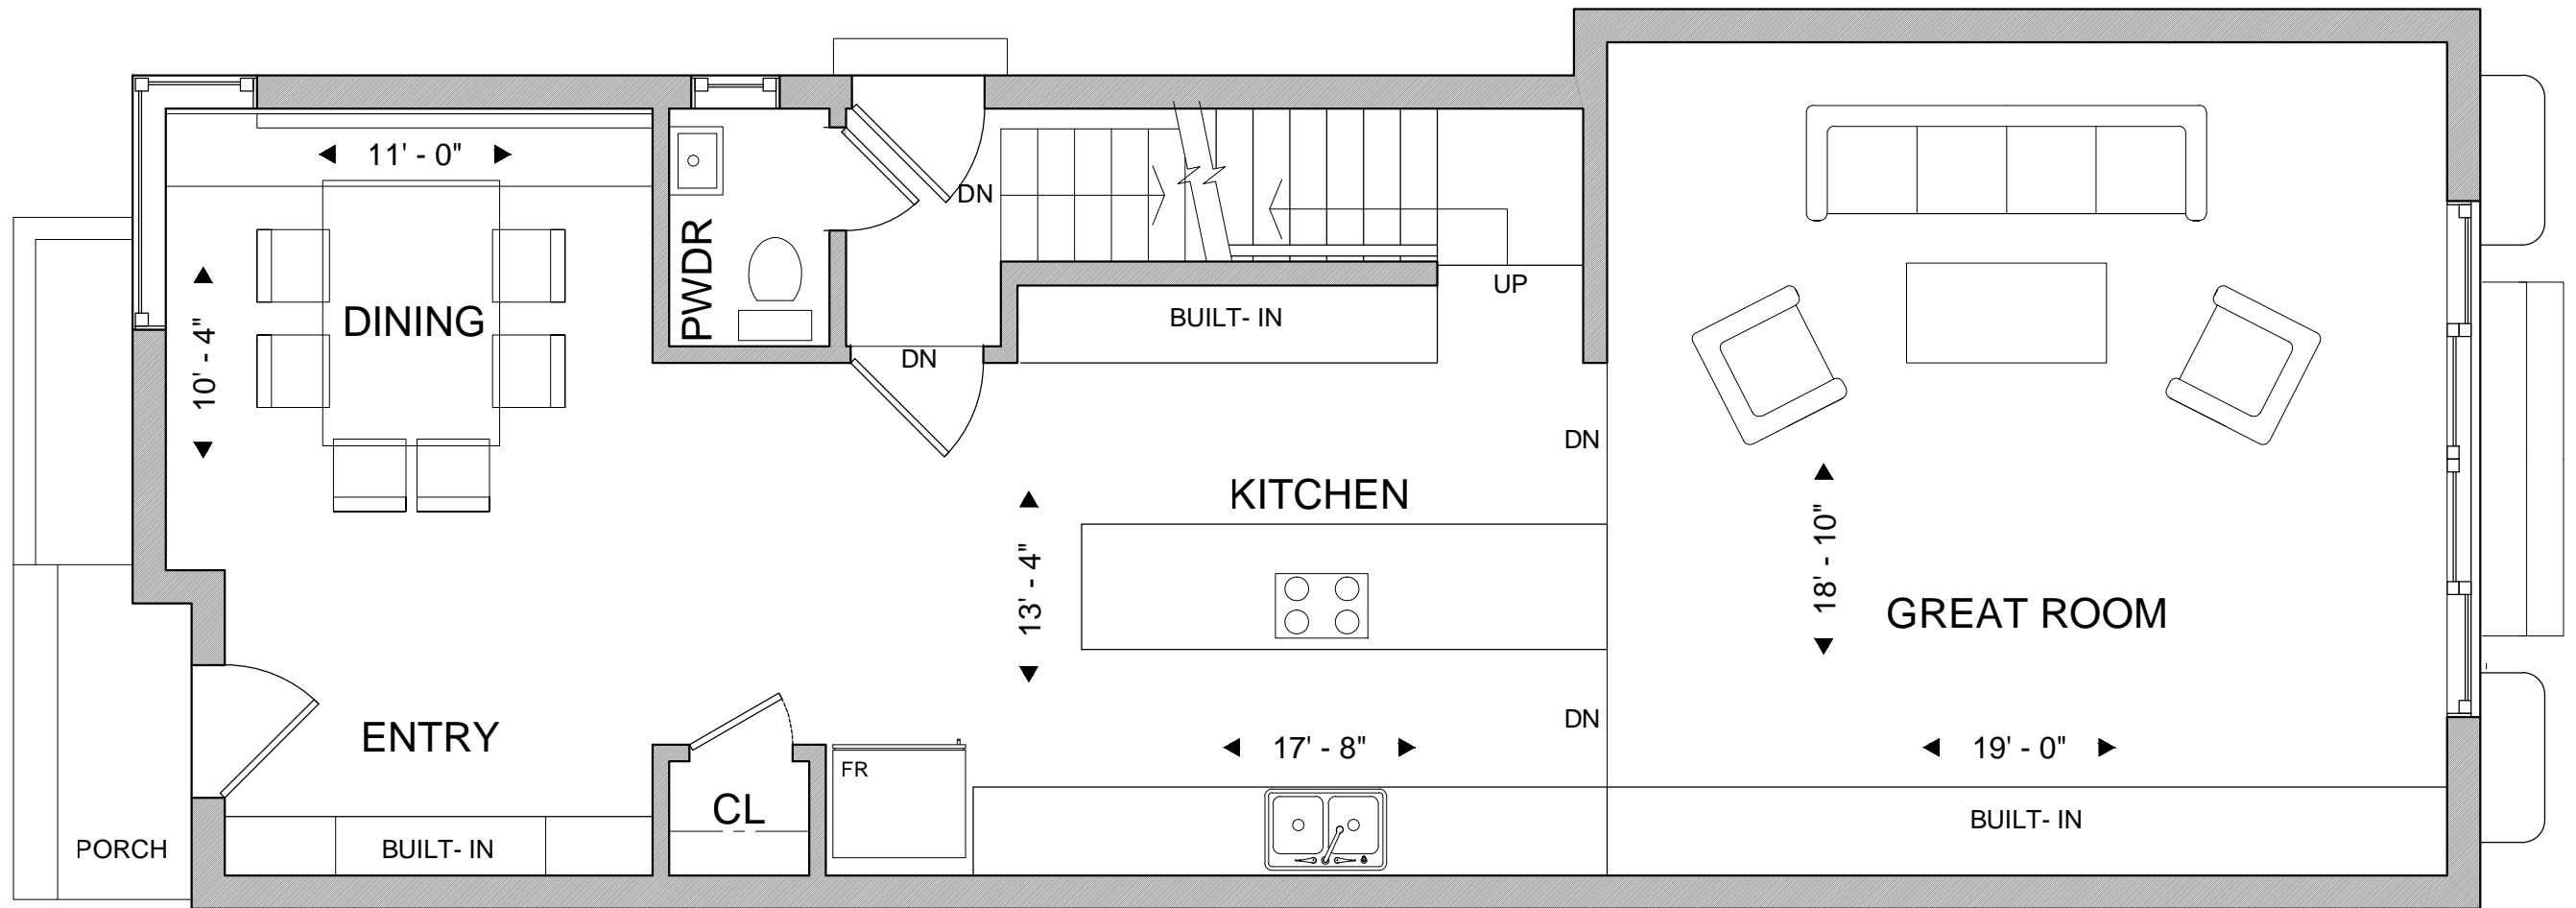


FIRST FLOOR PLAN 1:50

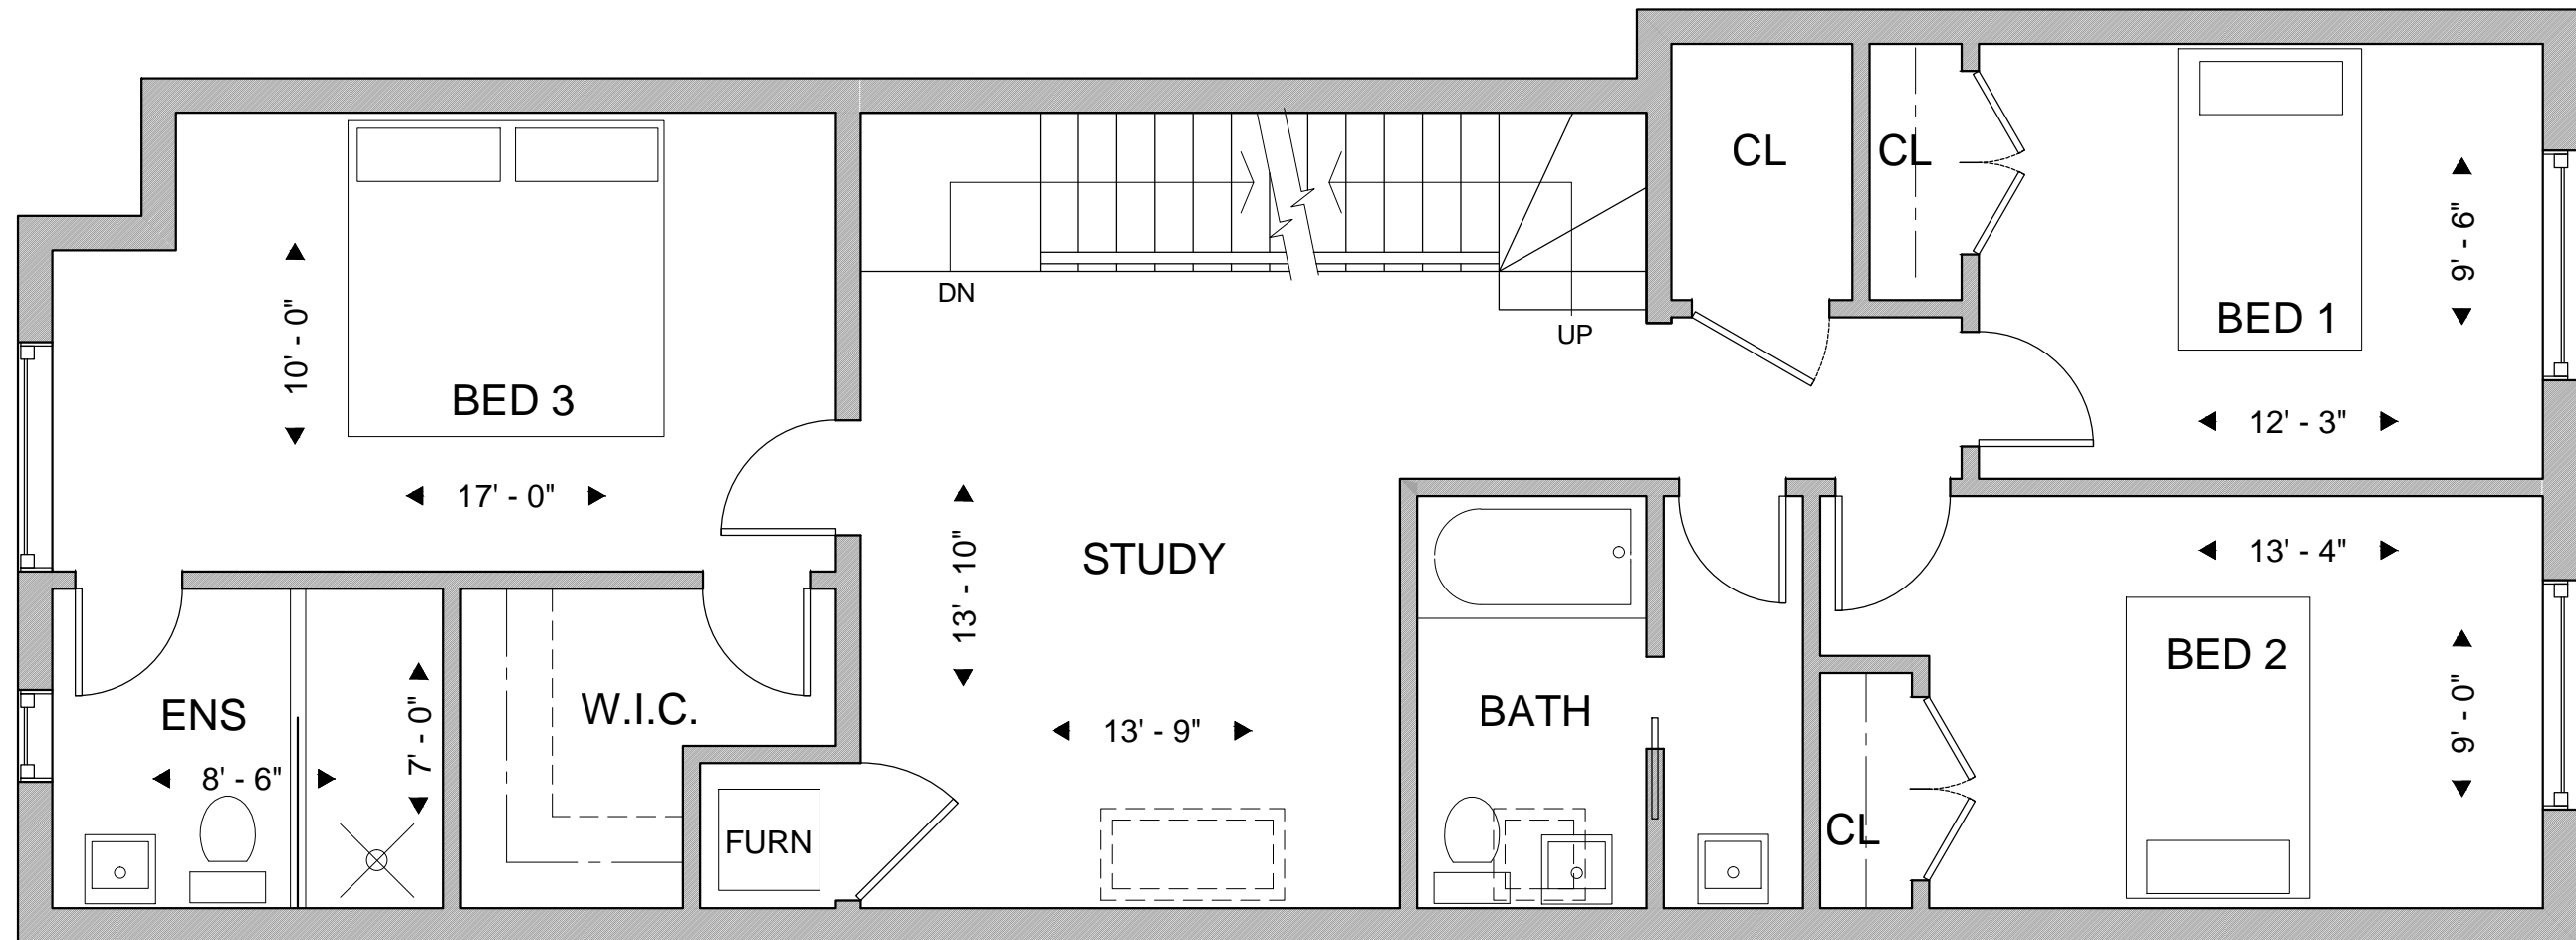


SECOND FLOOR PLAN 1:50

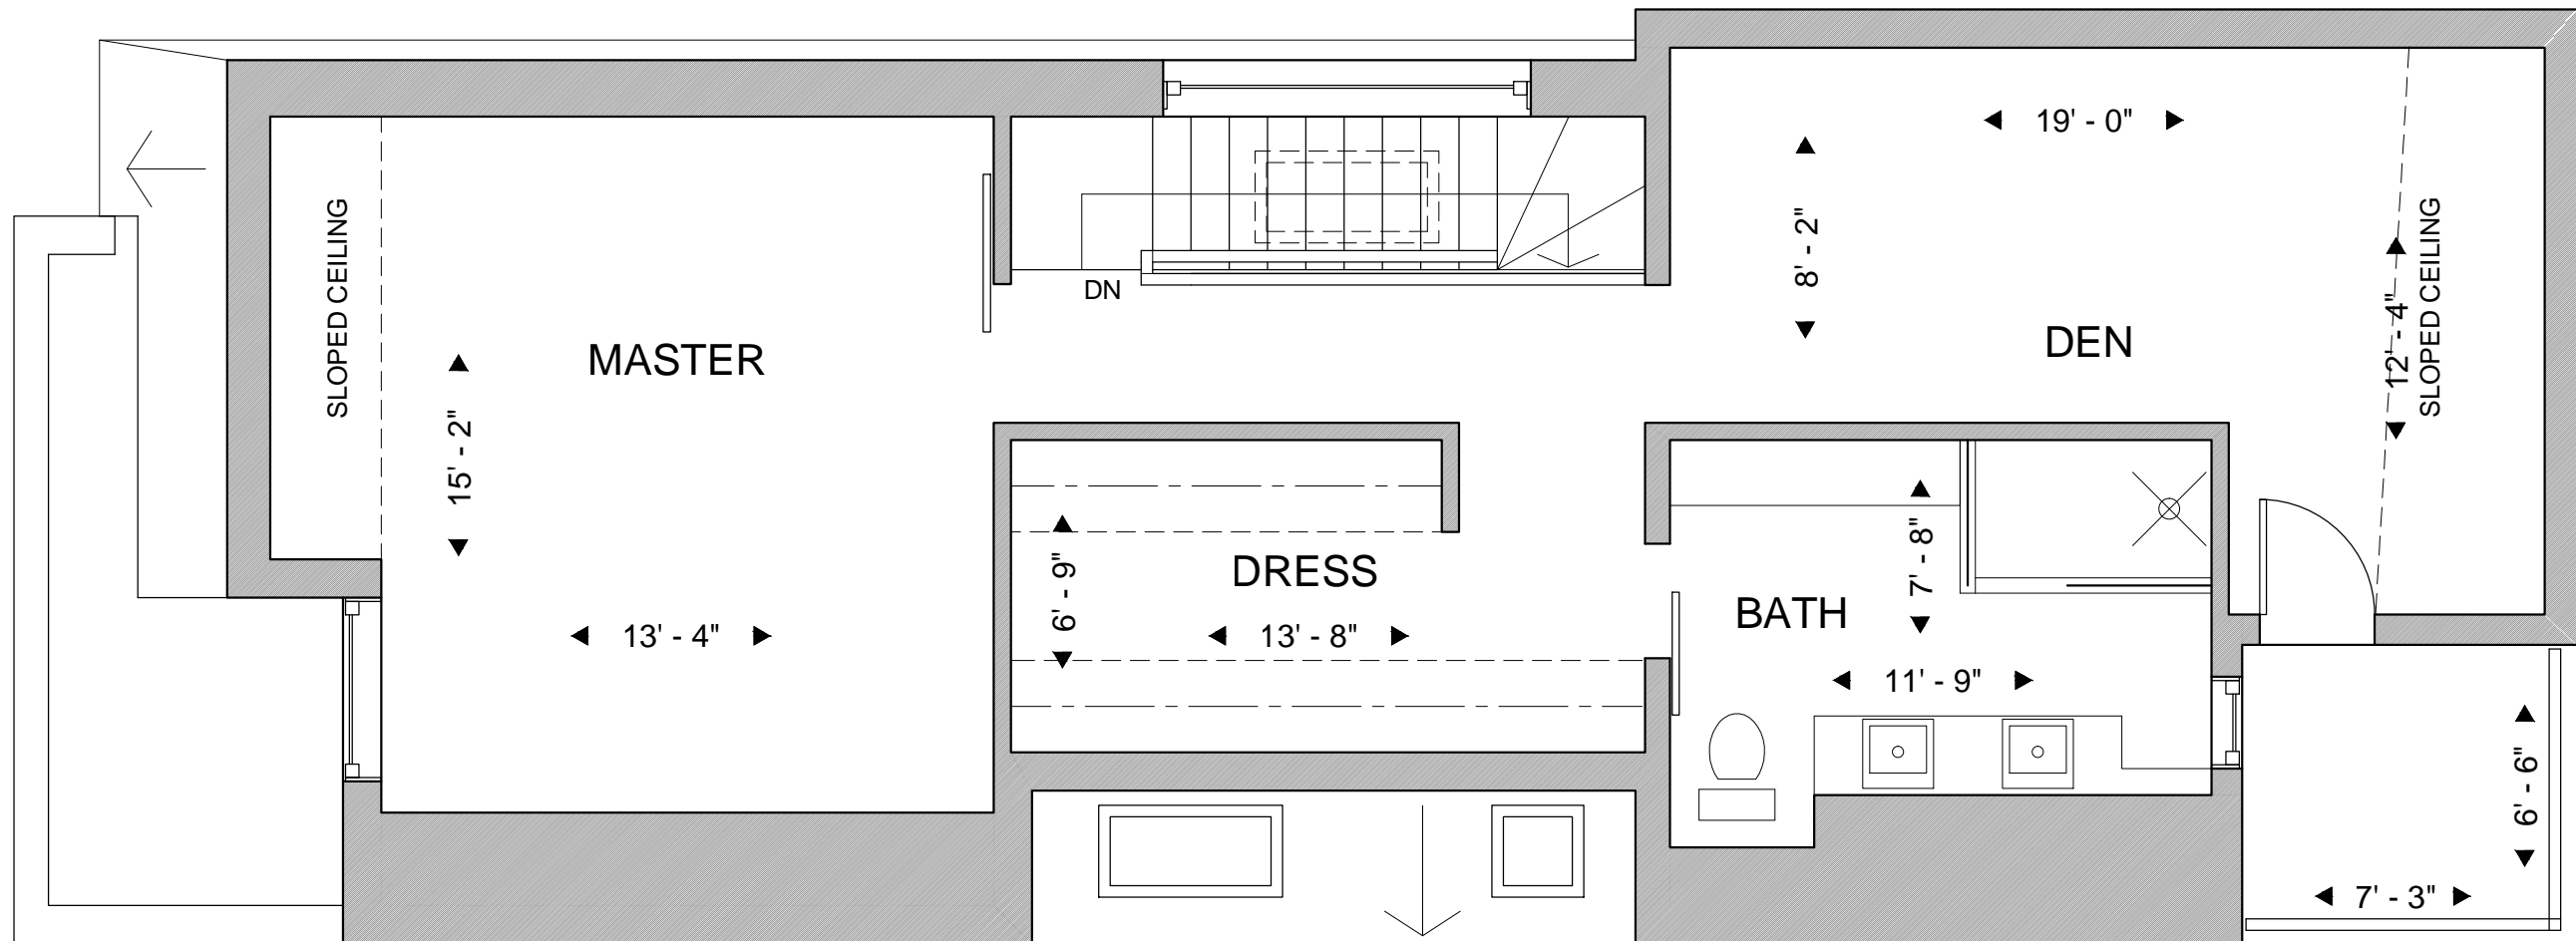

THIRD FLOOR PLAN 1:50

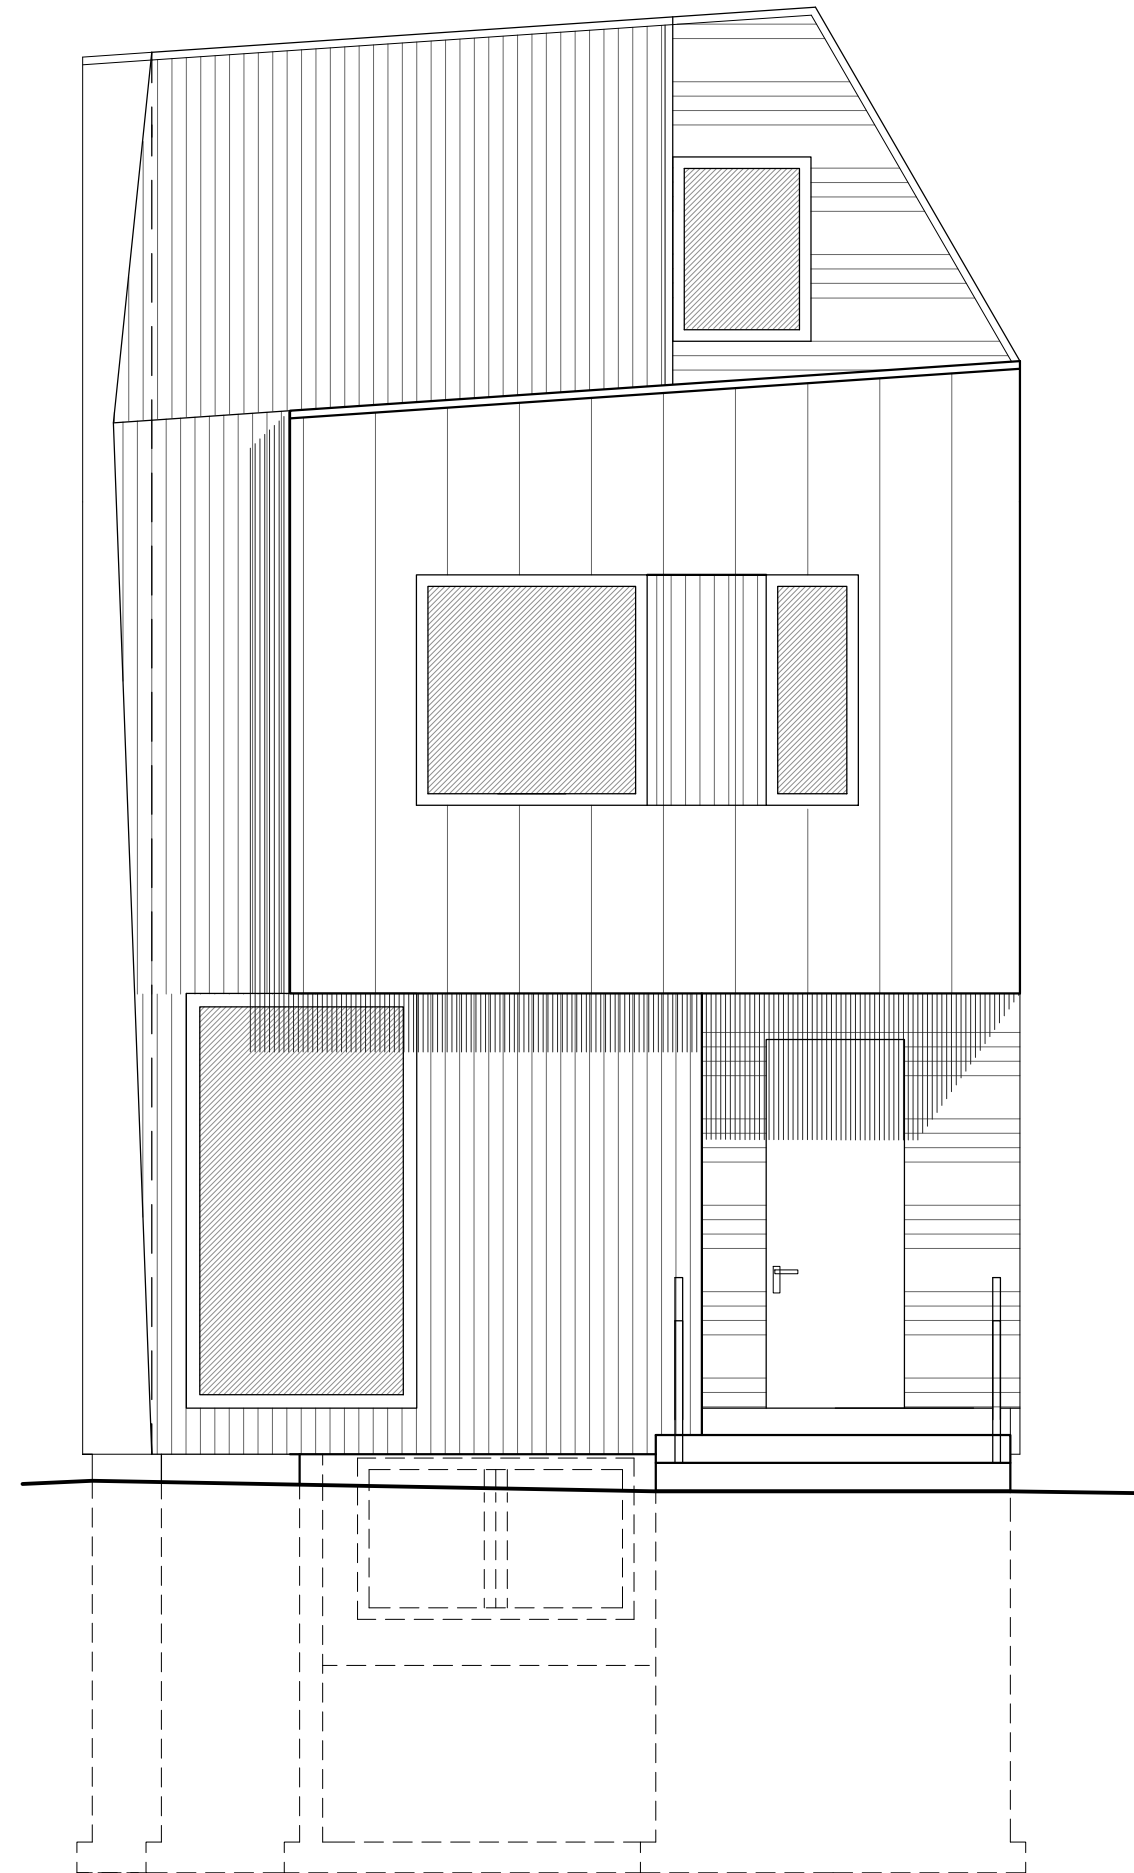


WEST ELEVATION (FRONT) 1:50

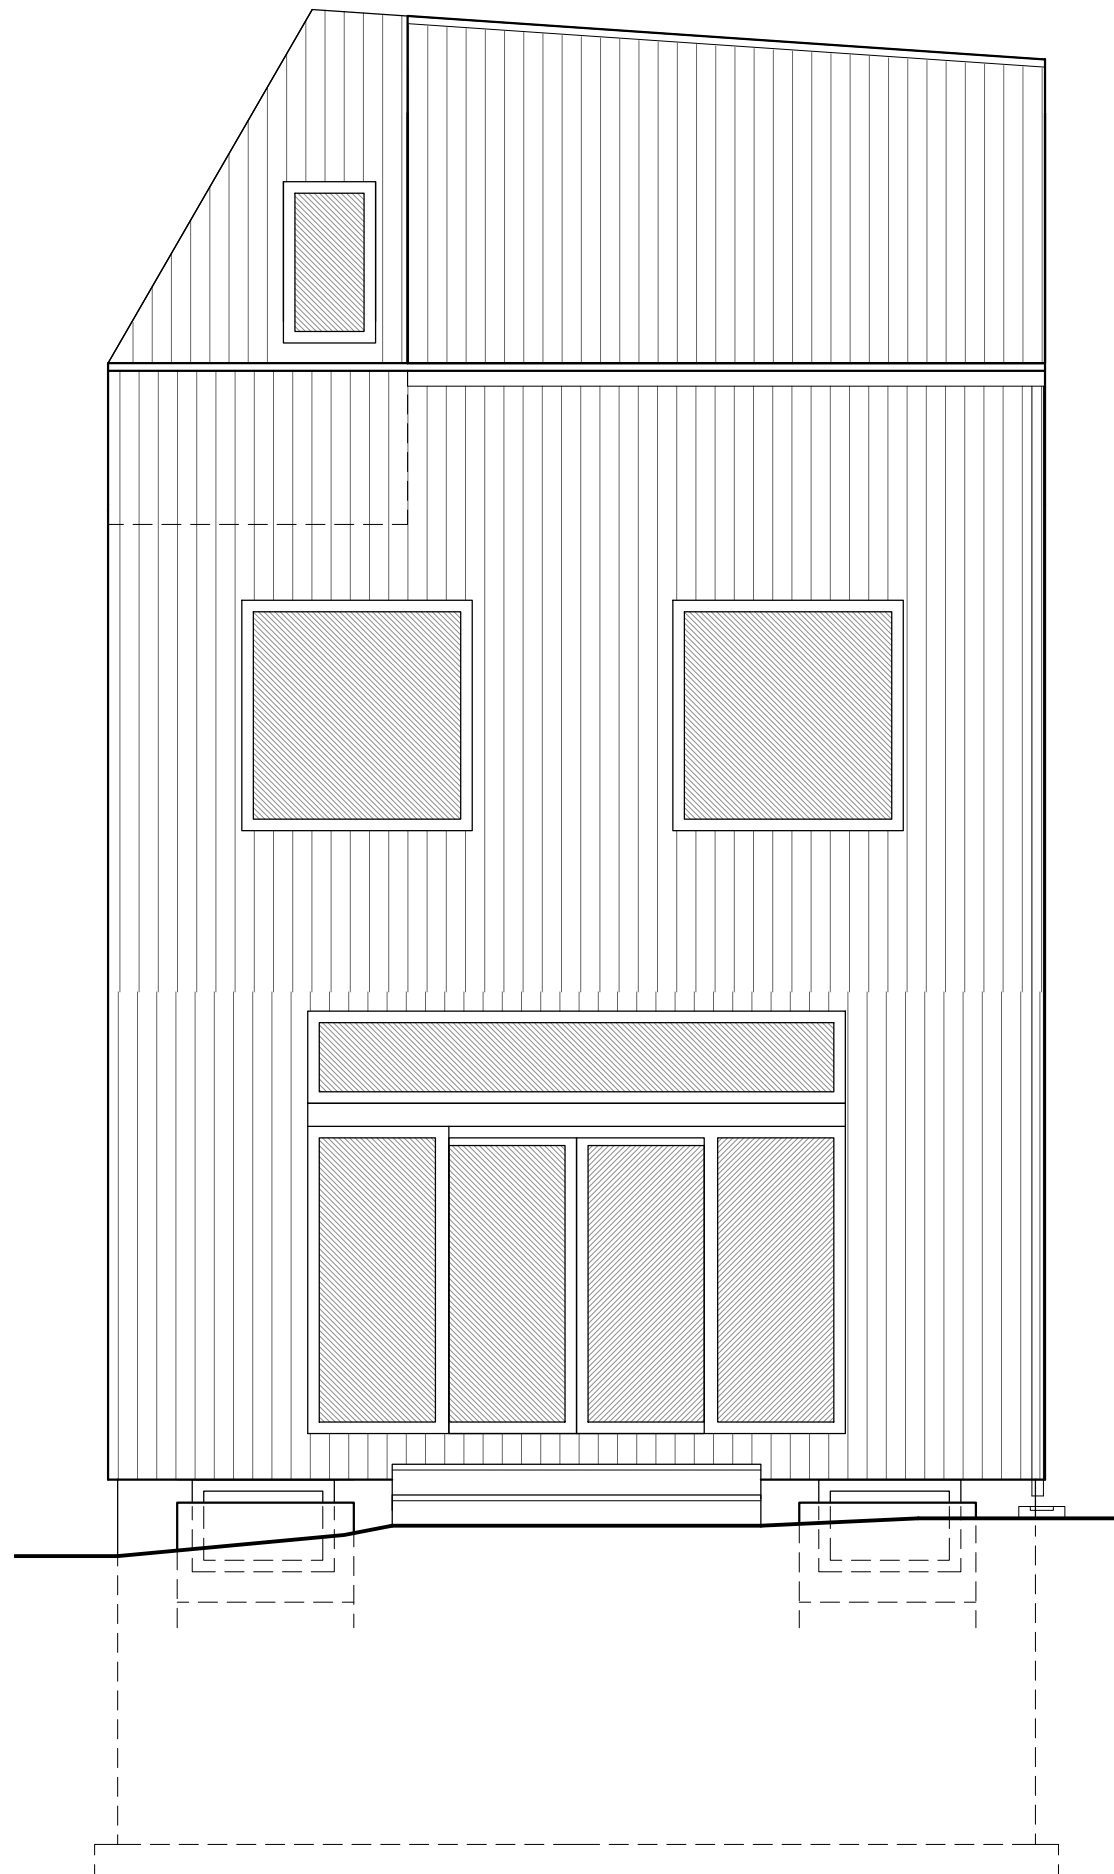


EAST ELEVATION (REAR)

1:50

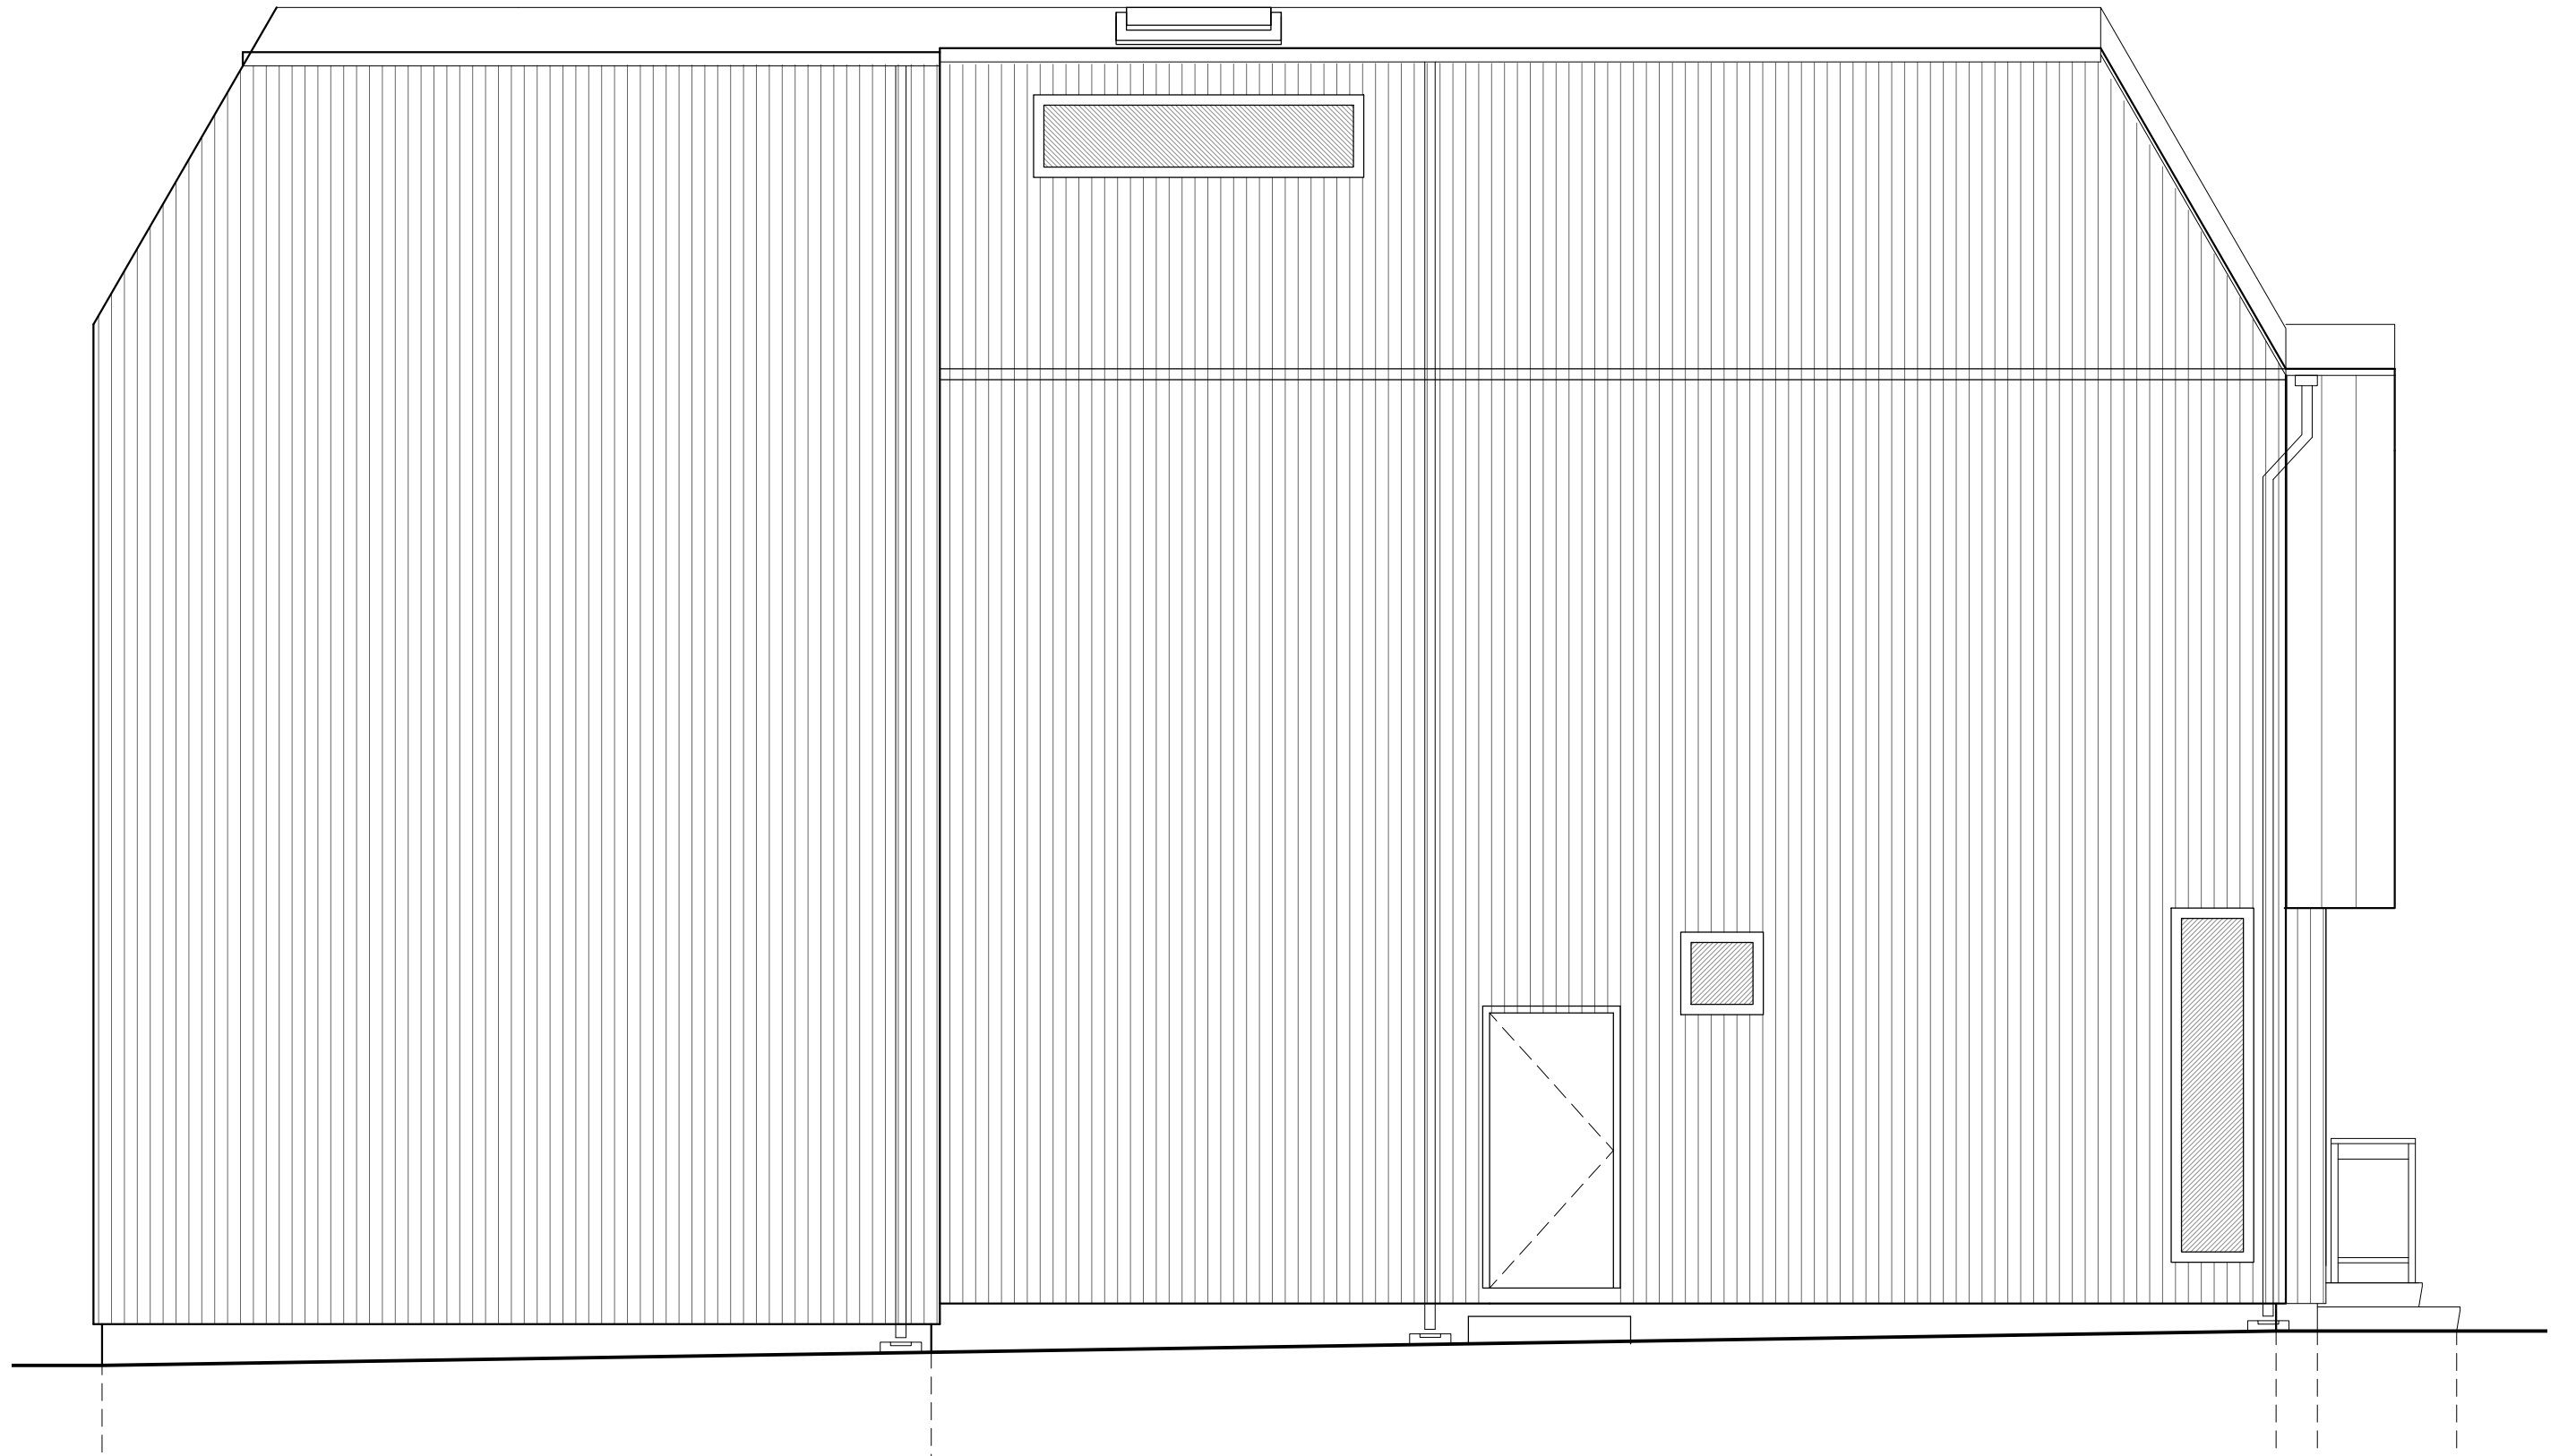

NORTH ELEVATION (SIDE) 1:50



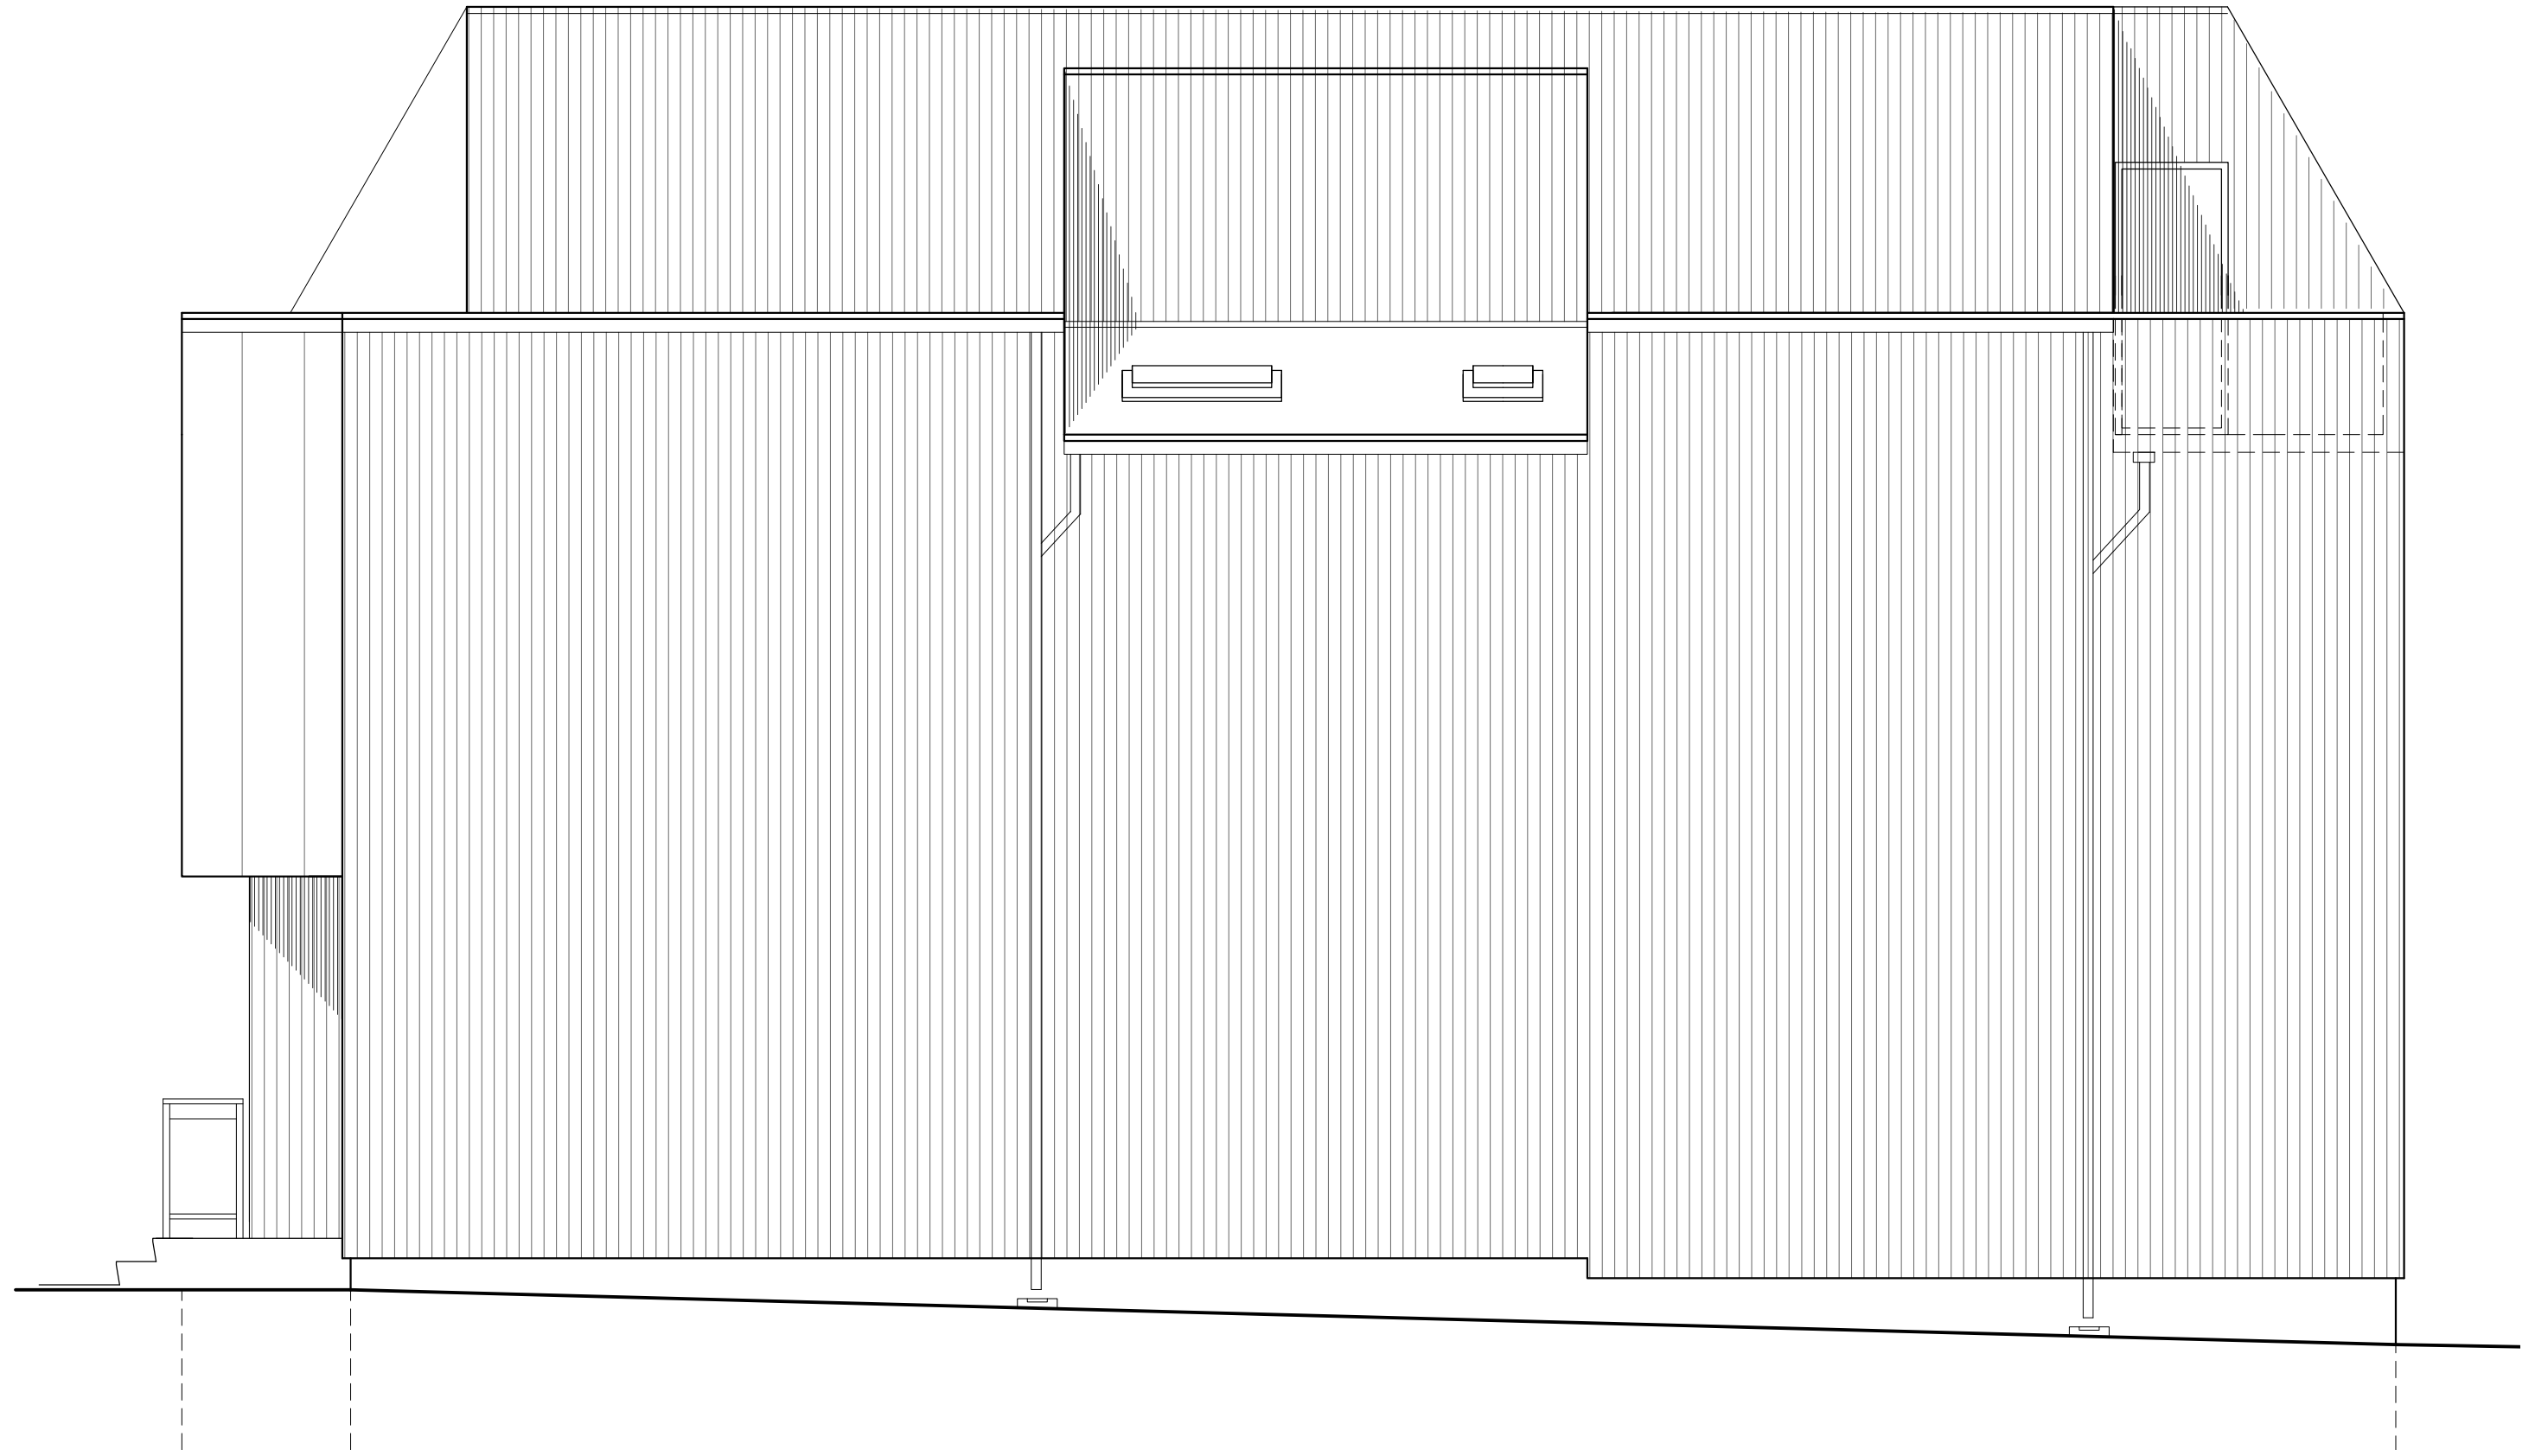

SOUTH ELEVATION (SIDE) 1:50